


# *Cradock Corner* Floorplan

Somerset Lodge

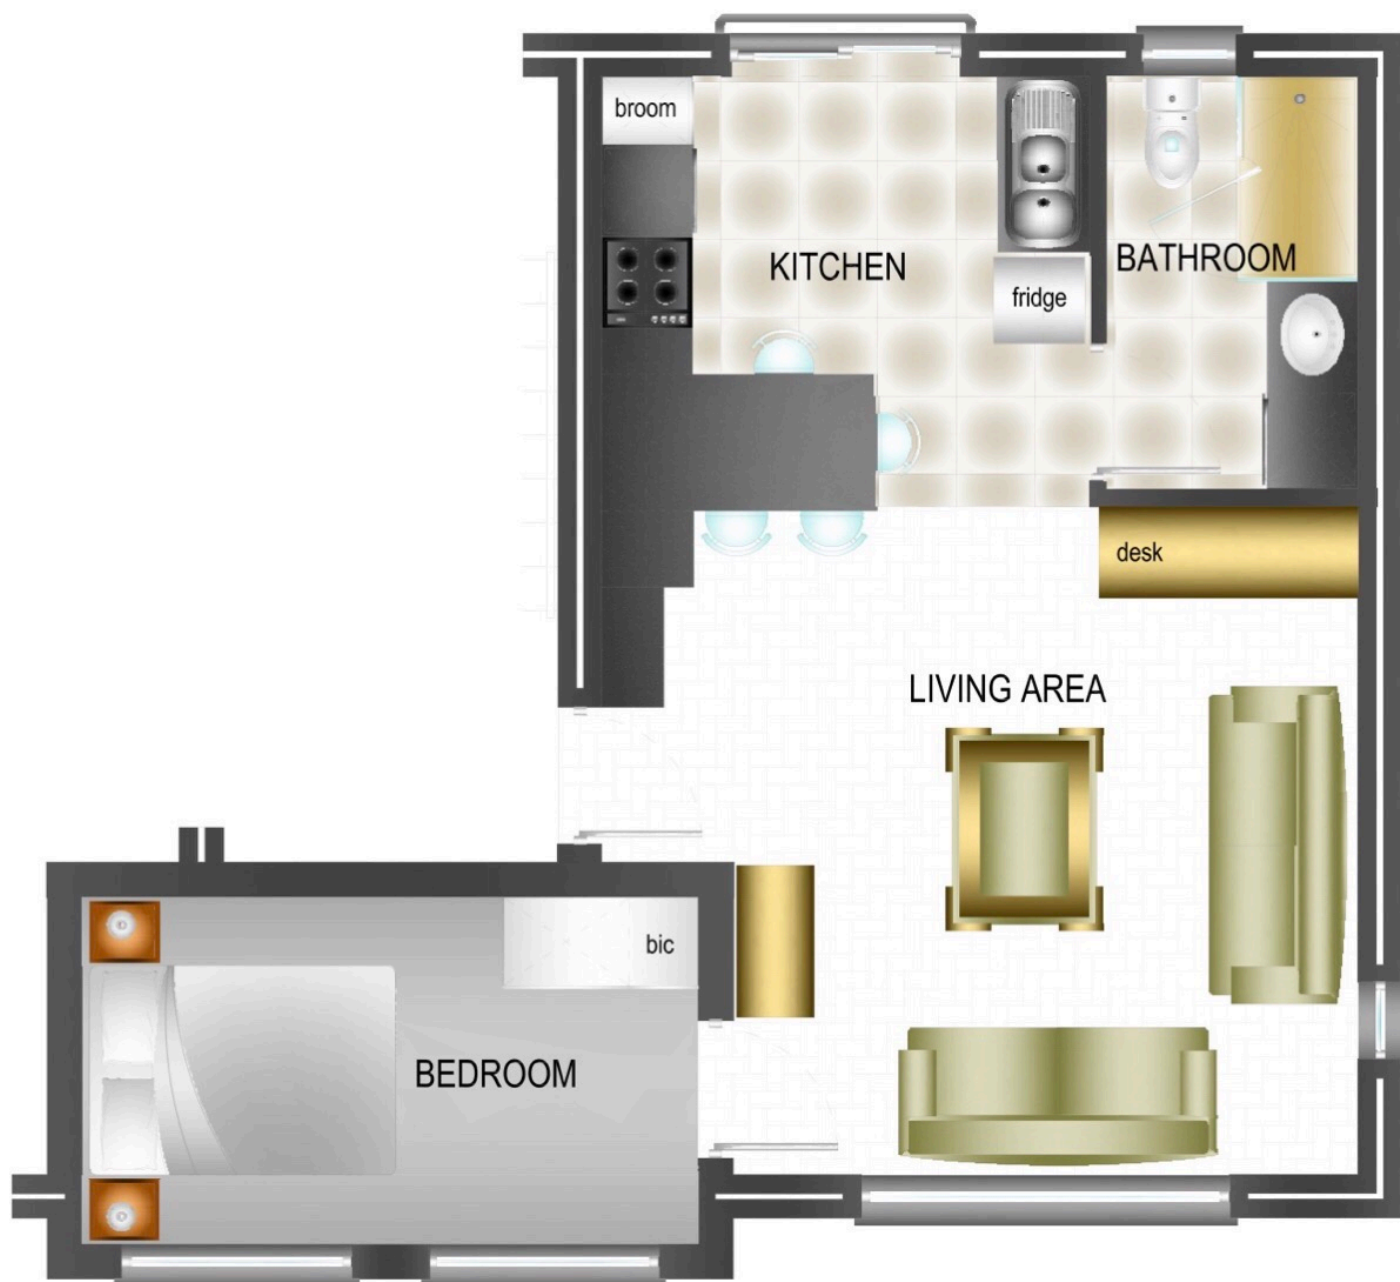

Top Floor

Scale 1:50